


ADD ALTERNATE BID

Locations show below are marked in field

WALL MEASUREMENTS OUTBOUND LOWE

TOTAL Sq. FT. = ± 5570

Southwest Abutment & Retaining Wall Approximate Quantities
Total LF of Crack repair: 0
Total SF of Patch Repair: 10

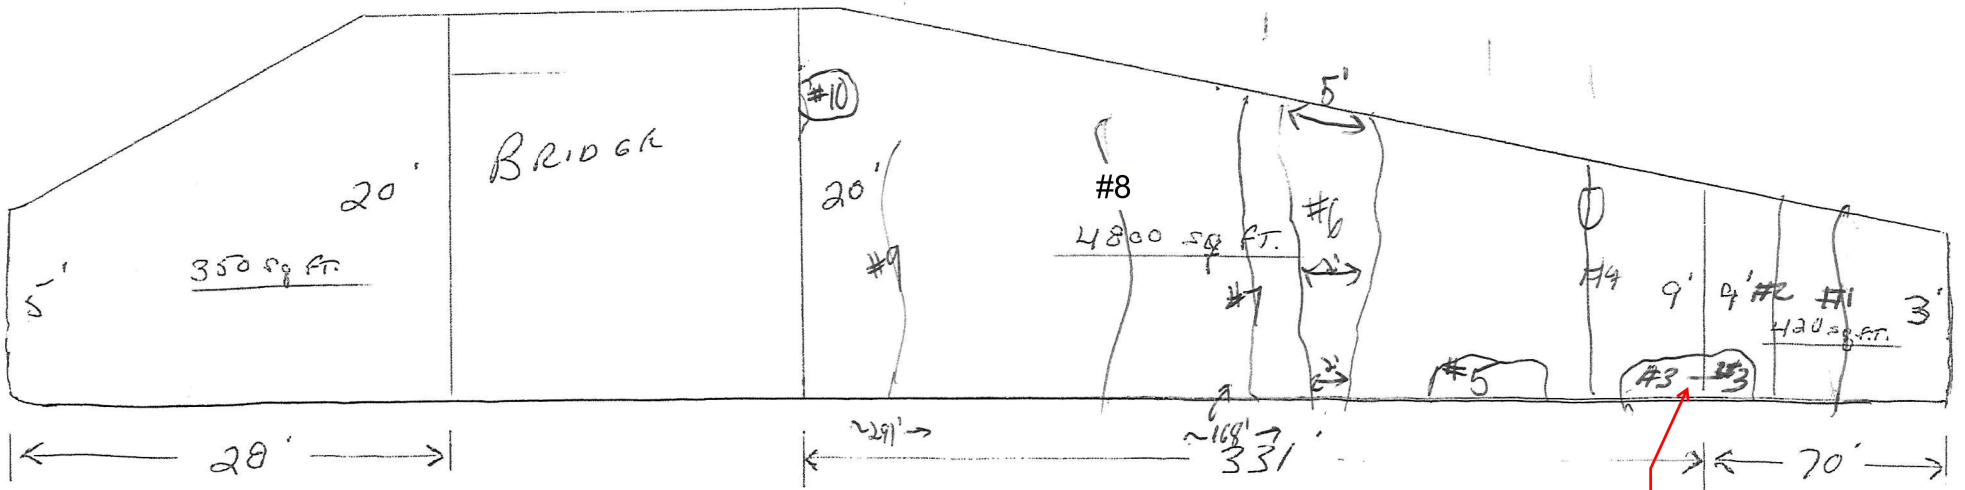

#3 - Patch Repair ~10 SF

Southwest Elevation Abutment & Retaining Wall

ADD ALTERNATE BID

Locations show below are marked in field

WALL MEASUREMENTS

IN ROUND


LANE

TOTAL SQ. FT. = ± 6654

Northeast Abutment & Retaining Wall Approximate Quantities

Total LF of Crack repair: 65

Total SF of Patch Repair: 1

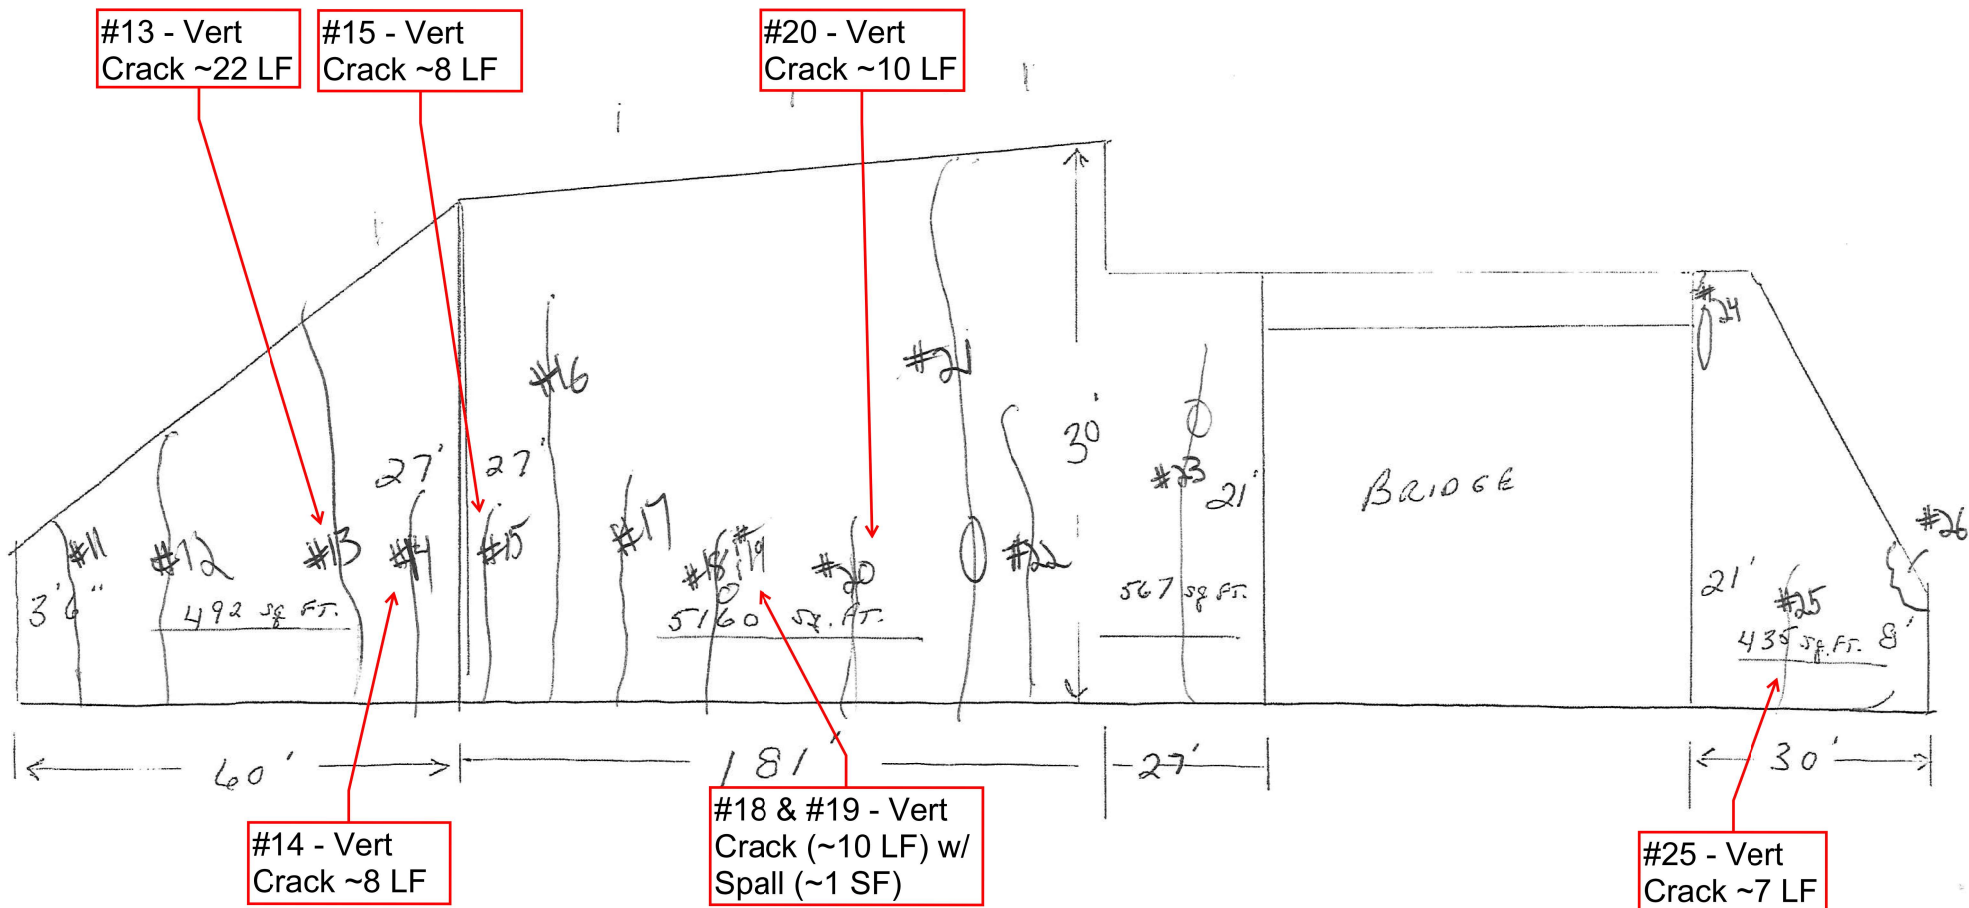

Northeast Elevation Abutment & Retaining Wall