

BASE BID

Locations show below are marked in field

WALL MEASUREMENTS


OUTBOUND Lane

TOTAL Sq. FT. = ± 5570

Southwest Abutment & Retaining Wall Approximate Quantities

Total LF of Crack repair: 66

Total SF of Patch Repair: 58

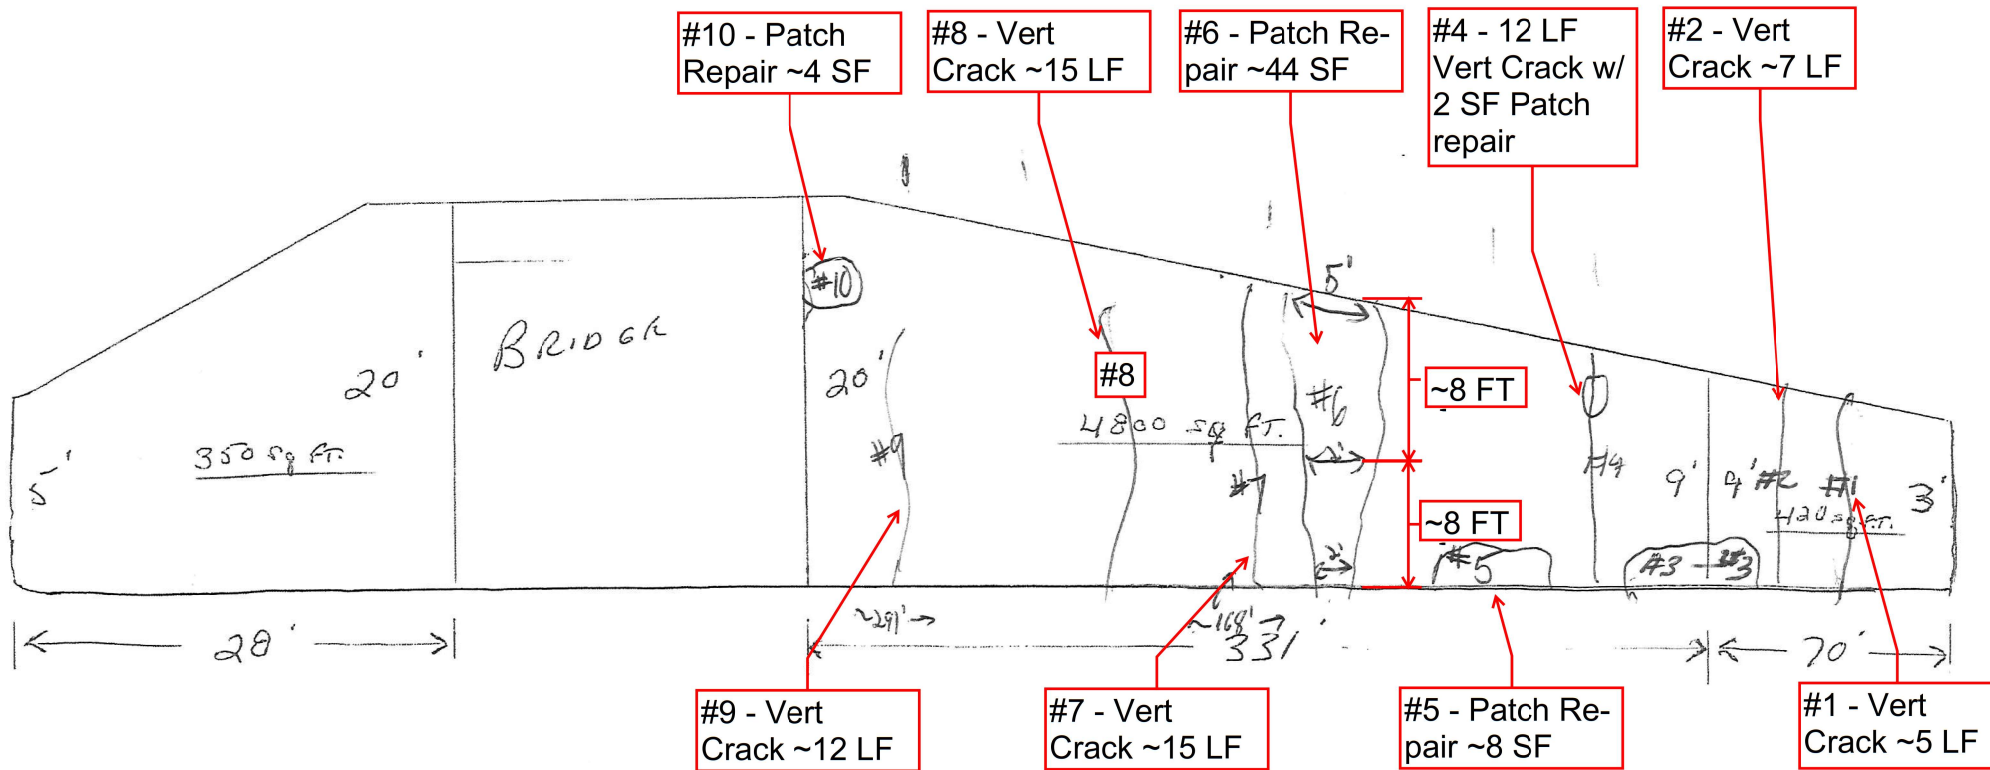

Southwest Elevation Abutment & Retaining Wall

BASE BID

Locations show below are marked in field

WALL MEASUREMENTS IN ROUND LANE

TOTAL SQ. FT. = ± 6654

Northeast Abutment & Retaining Wall Approximate Quantities

Total LF of Crack repair: 117

Total SF of Patch Repair: 19

#11 - Vert
Crack ~7 LF


#17 - Vert
Crack ~15 LF

#21 - Vert
Crack (~29 LF)
w/ Spall (~2 SF)

#23 - Vert
Crack (~21 LF)
w/ Spall (~1 SF)

#24 - Patch
Repair ~10 SF

#26 - Patch
Repair ~6 SF

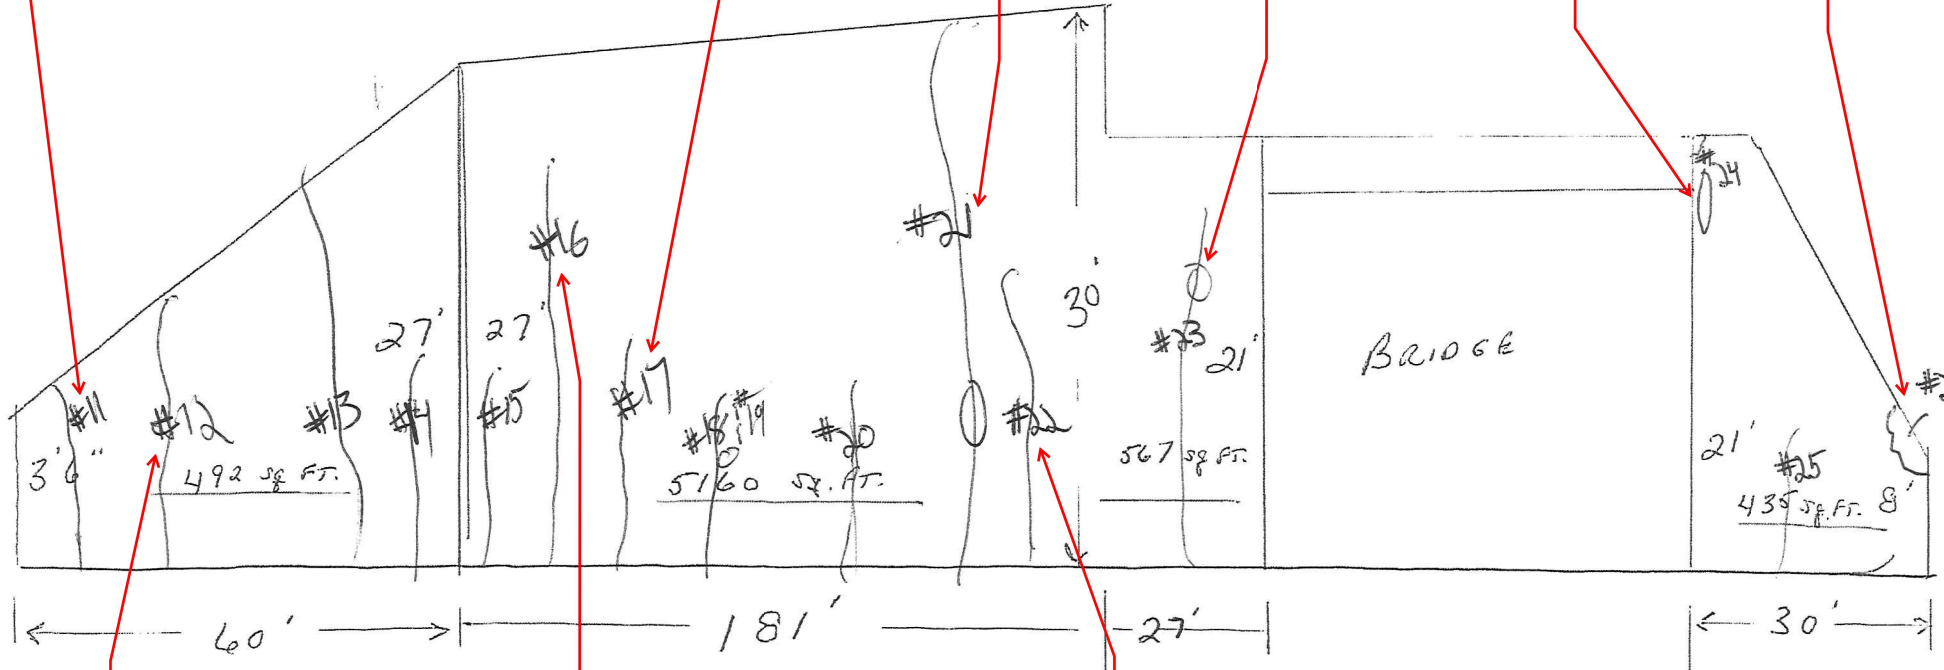

#12 - Vert
Crack ~10 LF

#16 - Vert
Crack ~20 LF

#22 - Vert
Crack ~15 LF

Northeast Elevation Abutment & Retaining Wall